



SIDE PROFILE
RIVER BANK

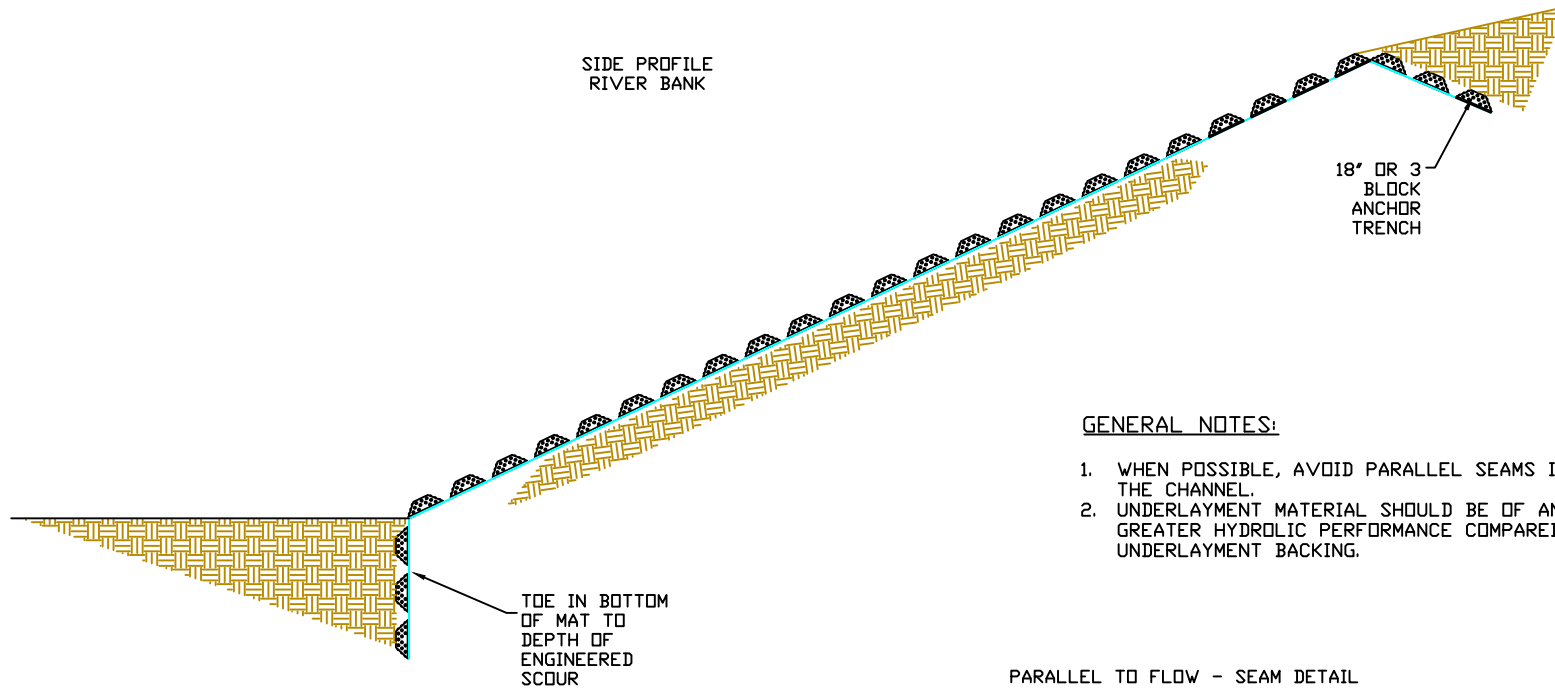


GENERAL NOTES:

1. WHEN POSSIBLE, AVOID PARALLEL SEAMS IN THE MIDDLE OF THE CHANNEL.
2. UNDERLAYMENT MATERIAL SHOULD BE OF AN EQUAL OR GREATER HYDROLIC PERFORMANCE COMPARED TO UNDERLAYMENT BACKING.

PARALLEL TO FLOW - SEAM DETAIL

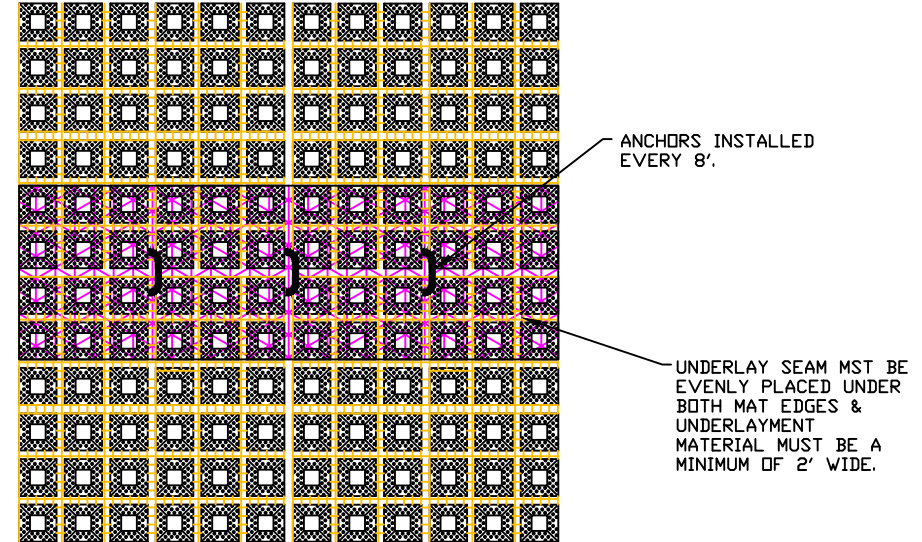

OVERLAP DETAIL
PERPENDICULAR TO WATER
FLOW

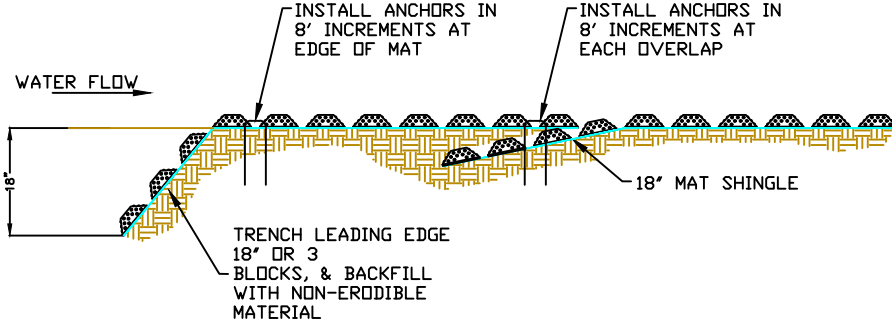

Drawing N.T.S.



Project:

Customer:

Detail Title:

ShoreFlex River Bank

DISCLAIMER

THE INFORMATION CONTAINED HEREIN HAS BEEN COMPILED BY SHORETEC® LLC AND TO THE BEST OF OUR KNOWLEDGE, ACCURATELY REPRESENTS THE SHOREFLEX® PRODUCT USE IN THE APPLICATIONS WHICH ARE ILLUSTRATED. FINAL DETERMINATION OF THE SUITABILITY FOR THE USE CONTEMPLATED AND ITS MANNER OF USE ARE THE SOLE RESPONSIBILITY OF THE USER. STRUCTURAL DESIGN AND ANALYSIS SHALL BE PERFORMED BY THE QUALIFIED ENGINEER.